



① FRAMING PLAN

SCALE: 1/2" = 1'-0"

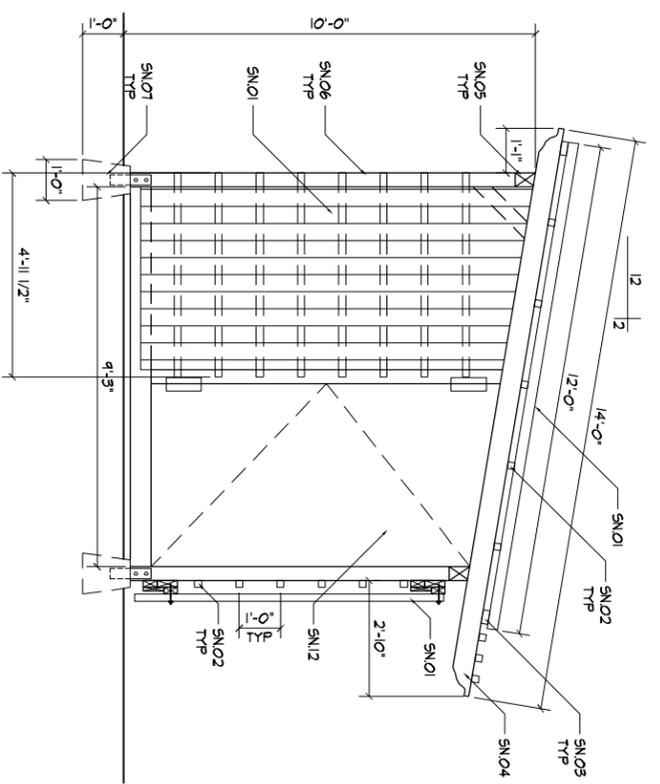


② WEST ELEVATION

SCALE: 1/2" = 1'-0"

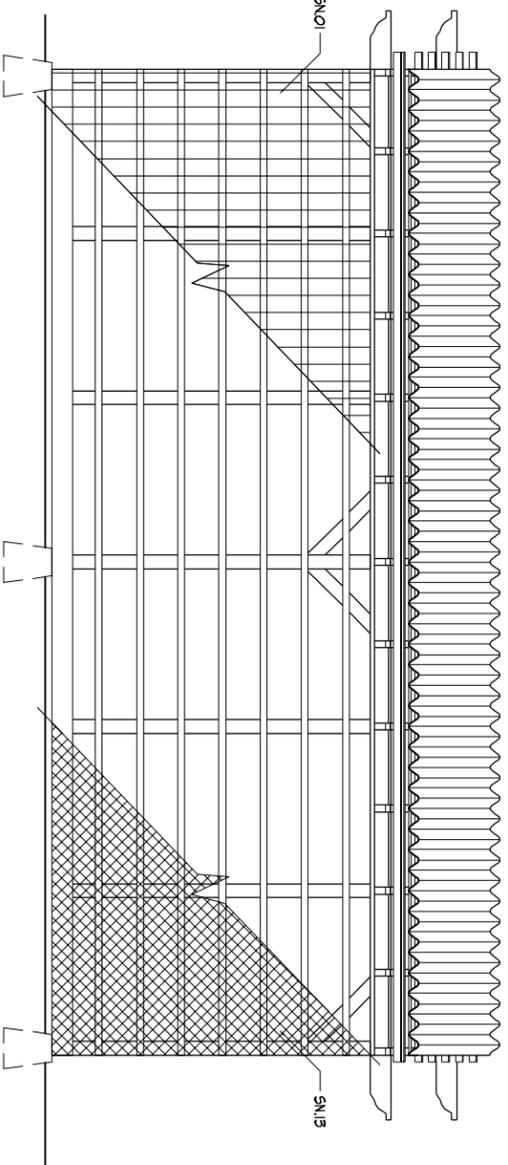

③ SOUTH ELEVATION

SCALE: 1/2" = 1'-0"

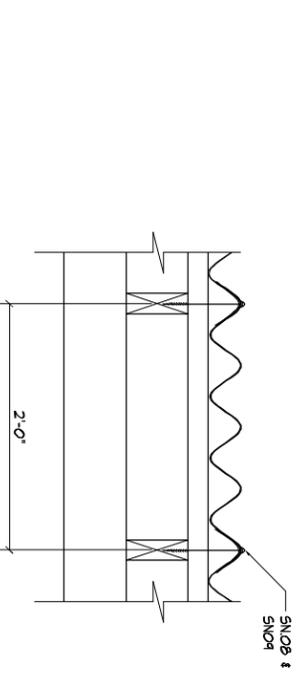

④ ENLARGED SOUTH SECTION

SCALE: 1 1/2" = 1'-0"

SHEET NOTES:

- | | | | |
|-------|--|------|-----------------------------------|
| SNO1 | SUNTUF 26" x 144" POLYCARBONATE CORRUGATED CLEAR ROOF PANELS | SNI1 | WASHER TYPE 2 |
| SNO2 | 2" x 2" REDWOOD | SNI2 | DOOR MADE WITH A CUT SUNTUF PANEL |
| SNO3 | 2" x 4" REDWOOD | SNI3 | MESH |
| SNO4 | 2" x 6" x 14'-0" REDWOOD | | |
| SNO5 | (2) 2" x 6" BEAM | | |
| SNO6 | 4" x 4" POST | | |
| SNO7 | 12" x 12" x 12" CONCRETE BLOCK FOOTING | | |
| SNO8 | SCREWS | | |
| SNO9 | WASHERS TYPE 1 | | |
| SNO10 | BOLTS | | |



Two Rivers Architects

13405 FOLSOM BLVD. BLDG. 300
FOLSOM, CALIFORNIA 95630
PHONE: (916) 358-7555
FAX: (916) 358-7556
www.tworiversolid.com



These drawings and accompanying specifications are the property of Two Rivers Architects and their use shall be restricted to the original site for which they were prepared. No part of these drawings or any method in part or in whole is prohibited except by written permission of Two Rivers Architects.

© 2010 Two Rivers Architects
CONSULTANT

REVISIONS

KEY PLAN

PROJECT TITLE
GREENHOUSE DESIGN
2140 CHASE DRIVE
RANCHO CORDOVA, CA 95670

SHEET TITLE
FRAMING PLAN

DESIGN BY MK	CHECKED BY LW
PROJECT NO. 1070	SHEET NO.
COMPUTER NO. 03	
DATE 11-17-10	A2.1